



STAGE 3: PLAN VIEW
SCALE: 1/2" = 1'-0"

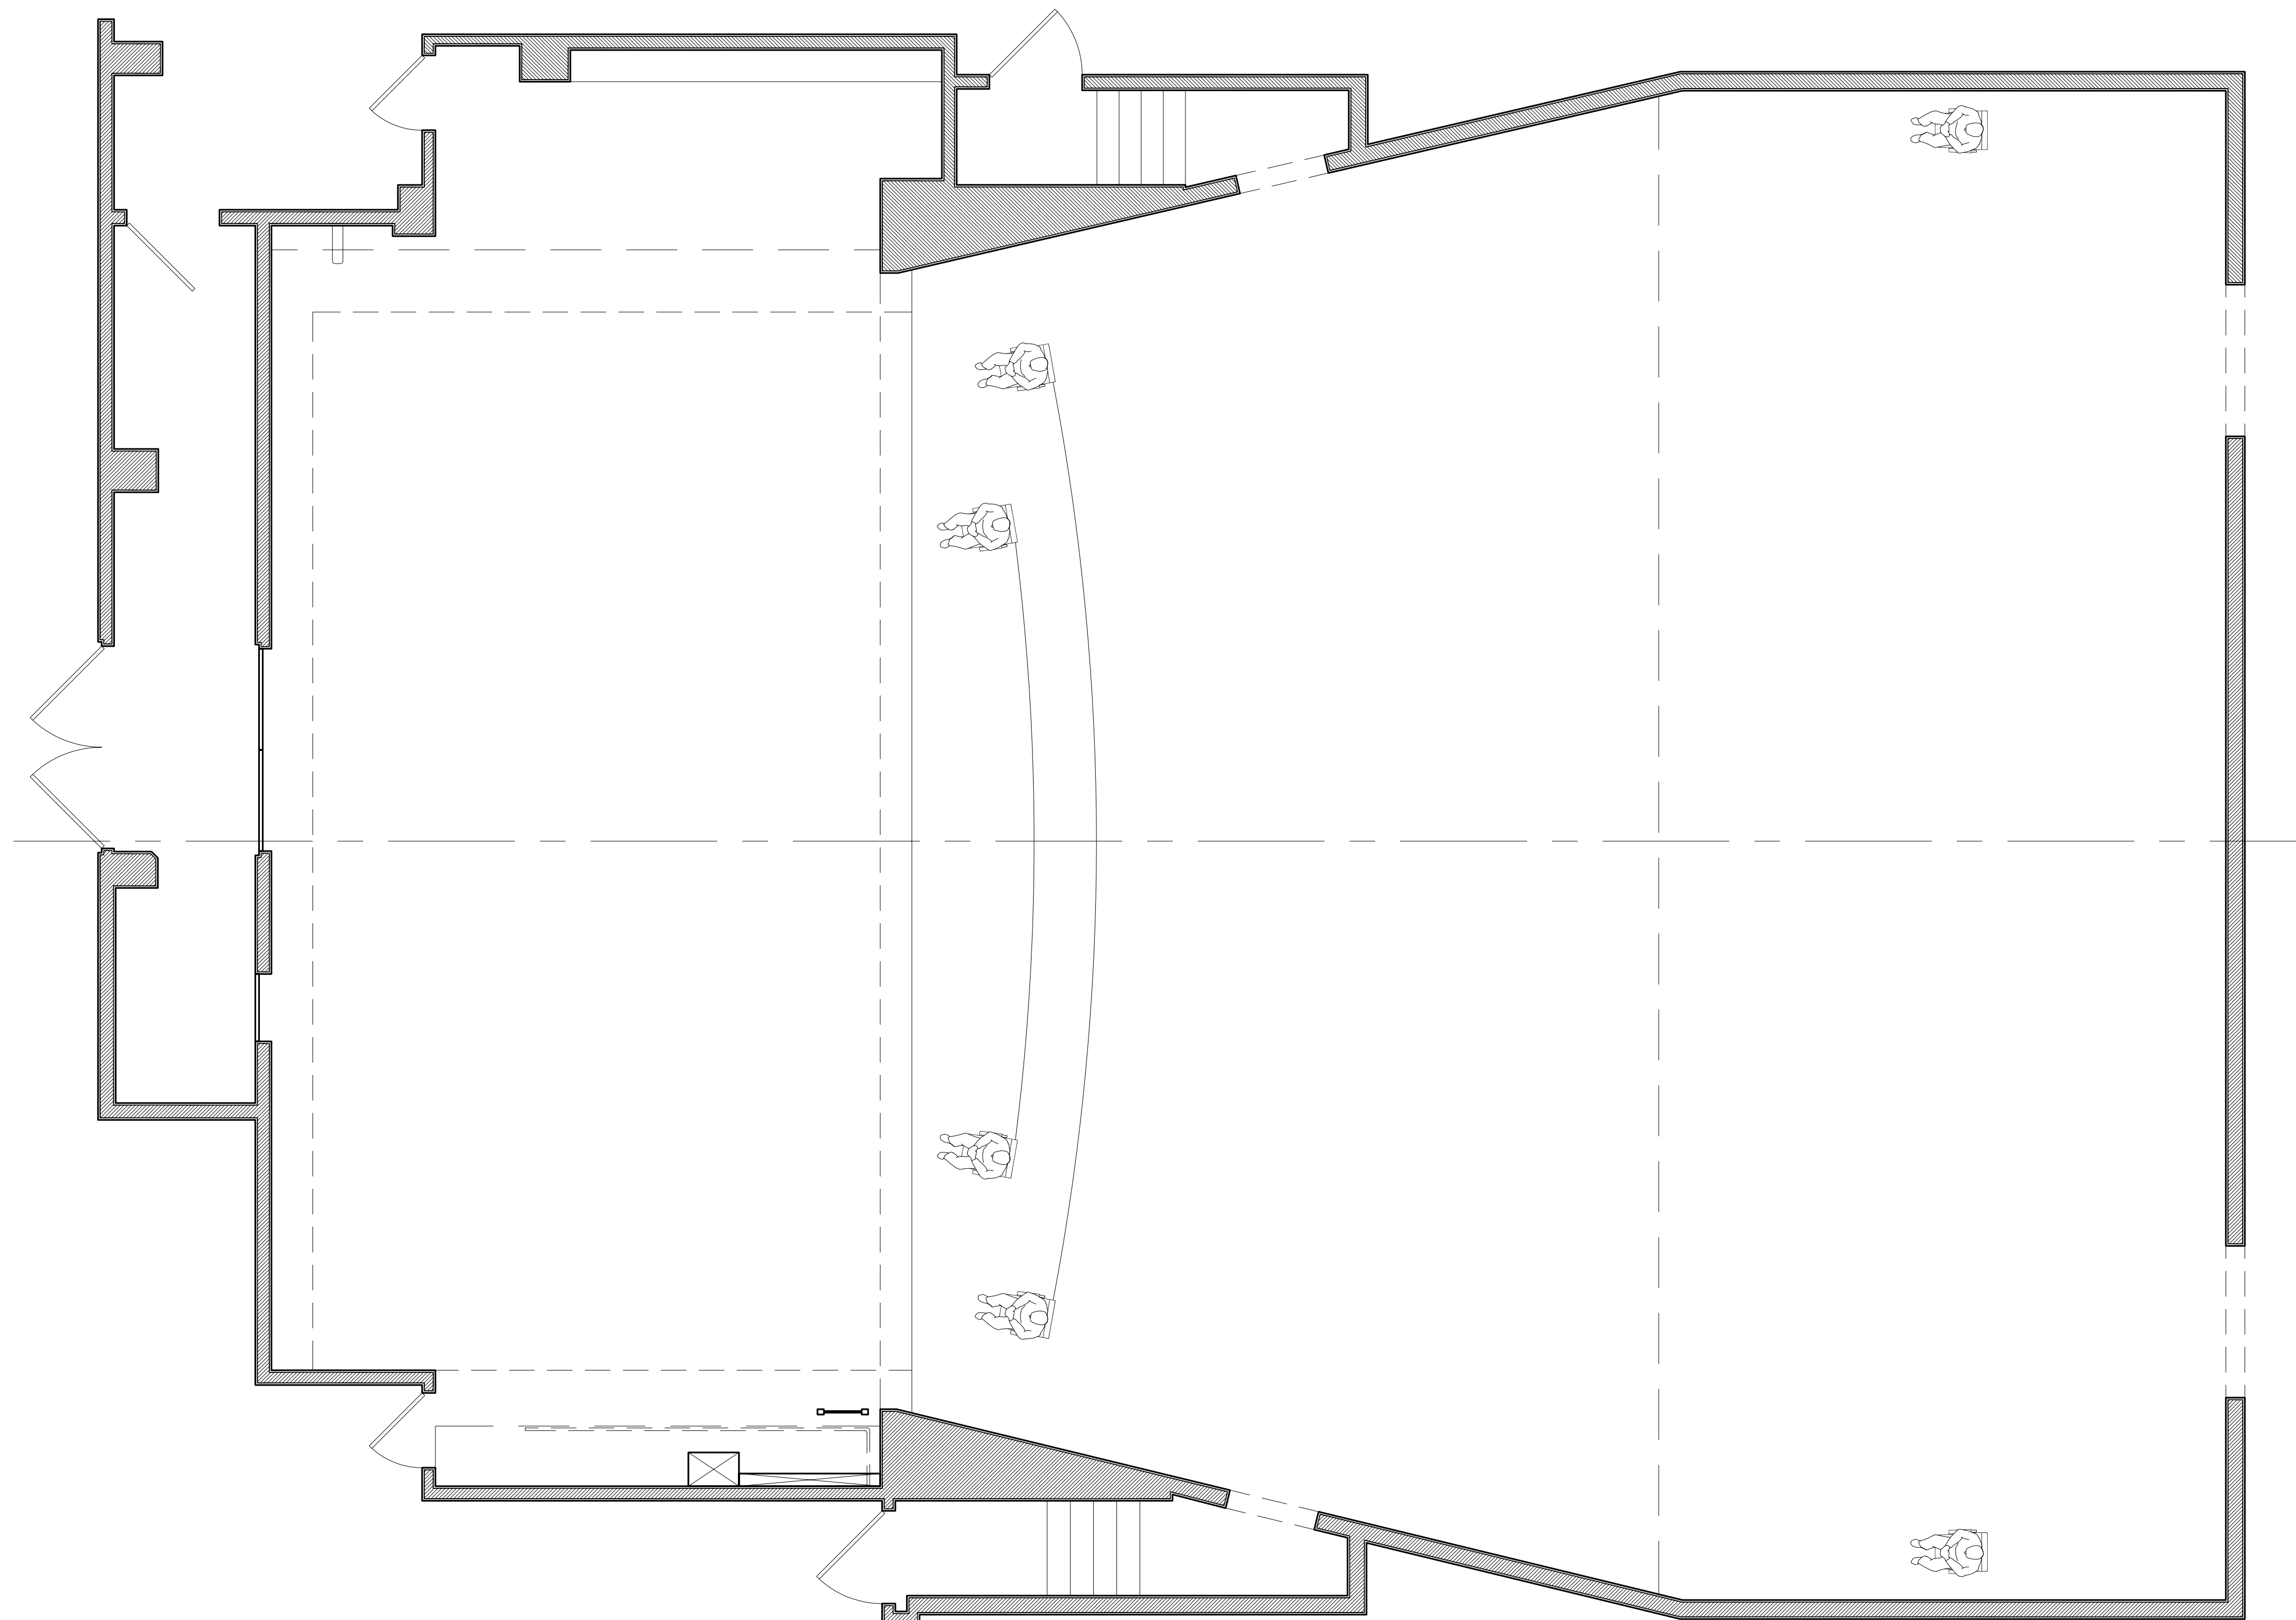


STAGE 3: PLAN VIEW
SCALE: 1/4" = 1'-0"

NEW WORLD STAGES 

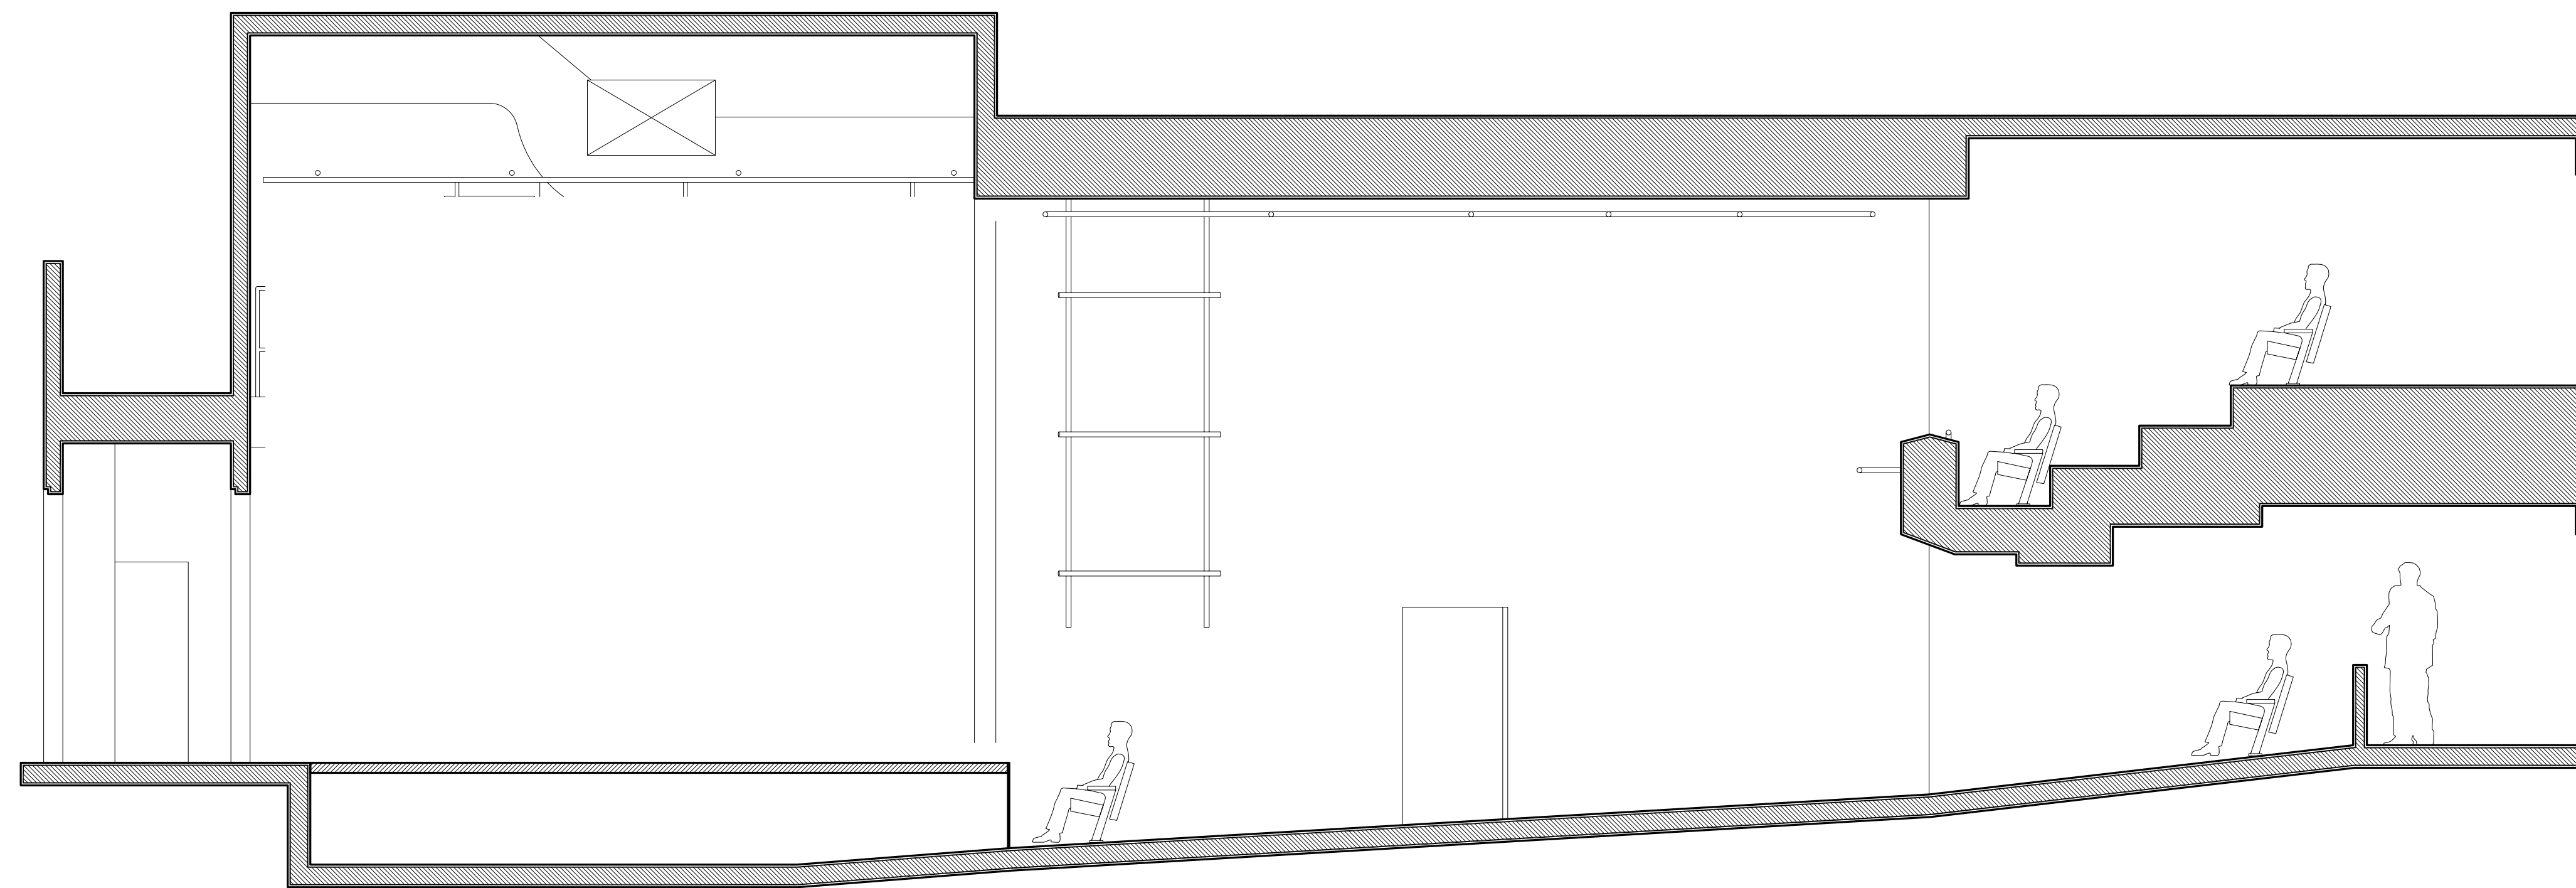

STAGE 3: SECTION FROM CENTER, LOOKING STAGE LEFT
SCALE: 1/4" = 1'-0"

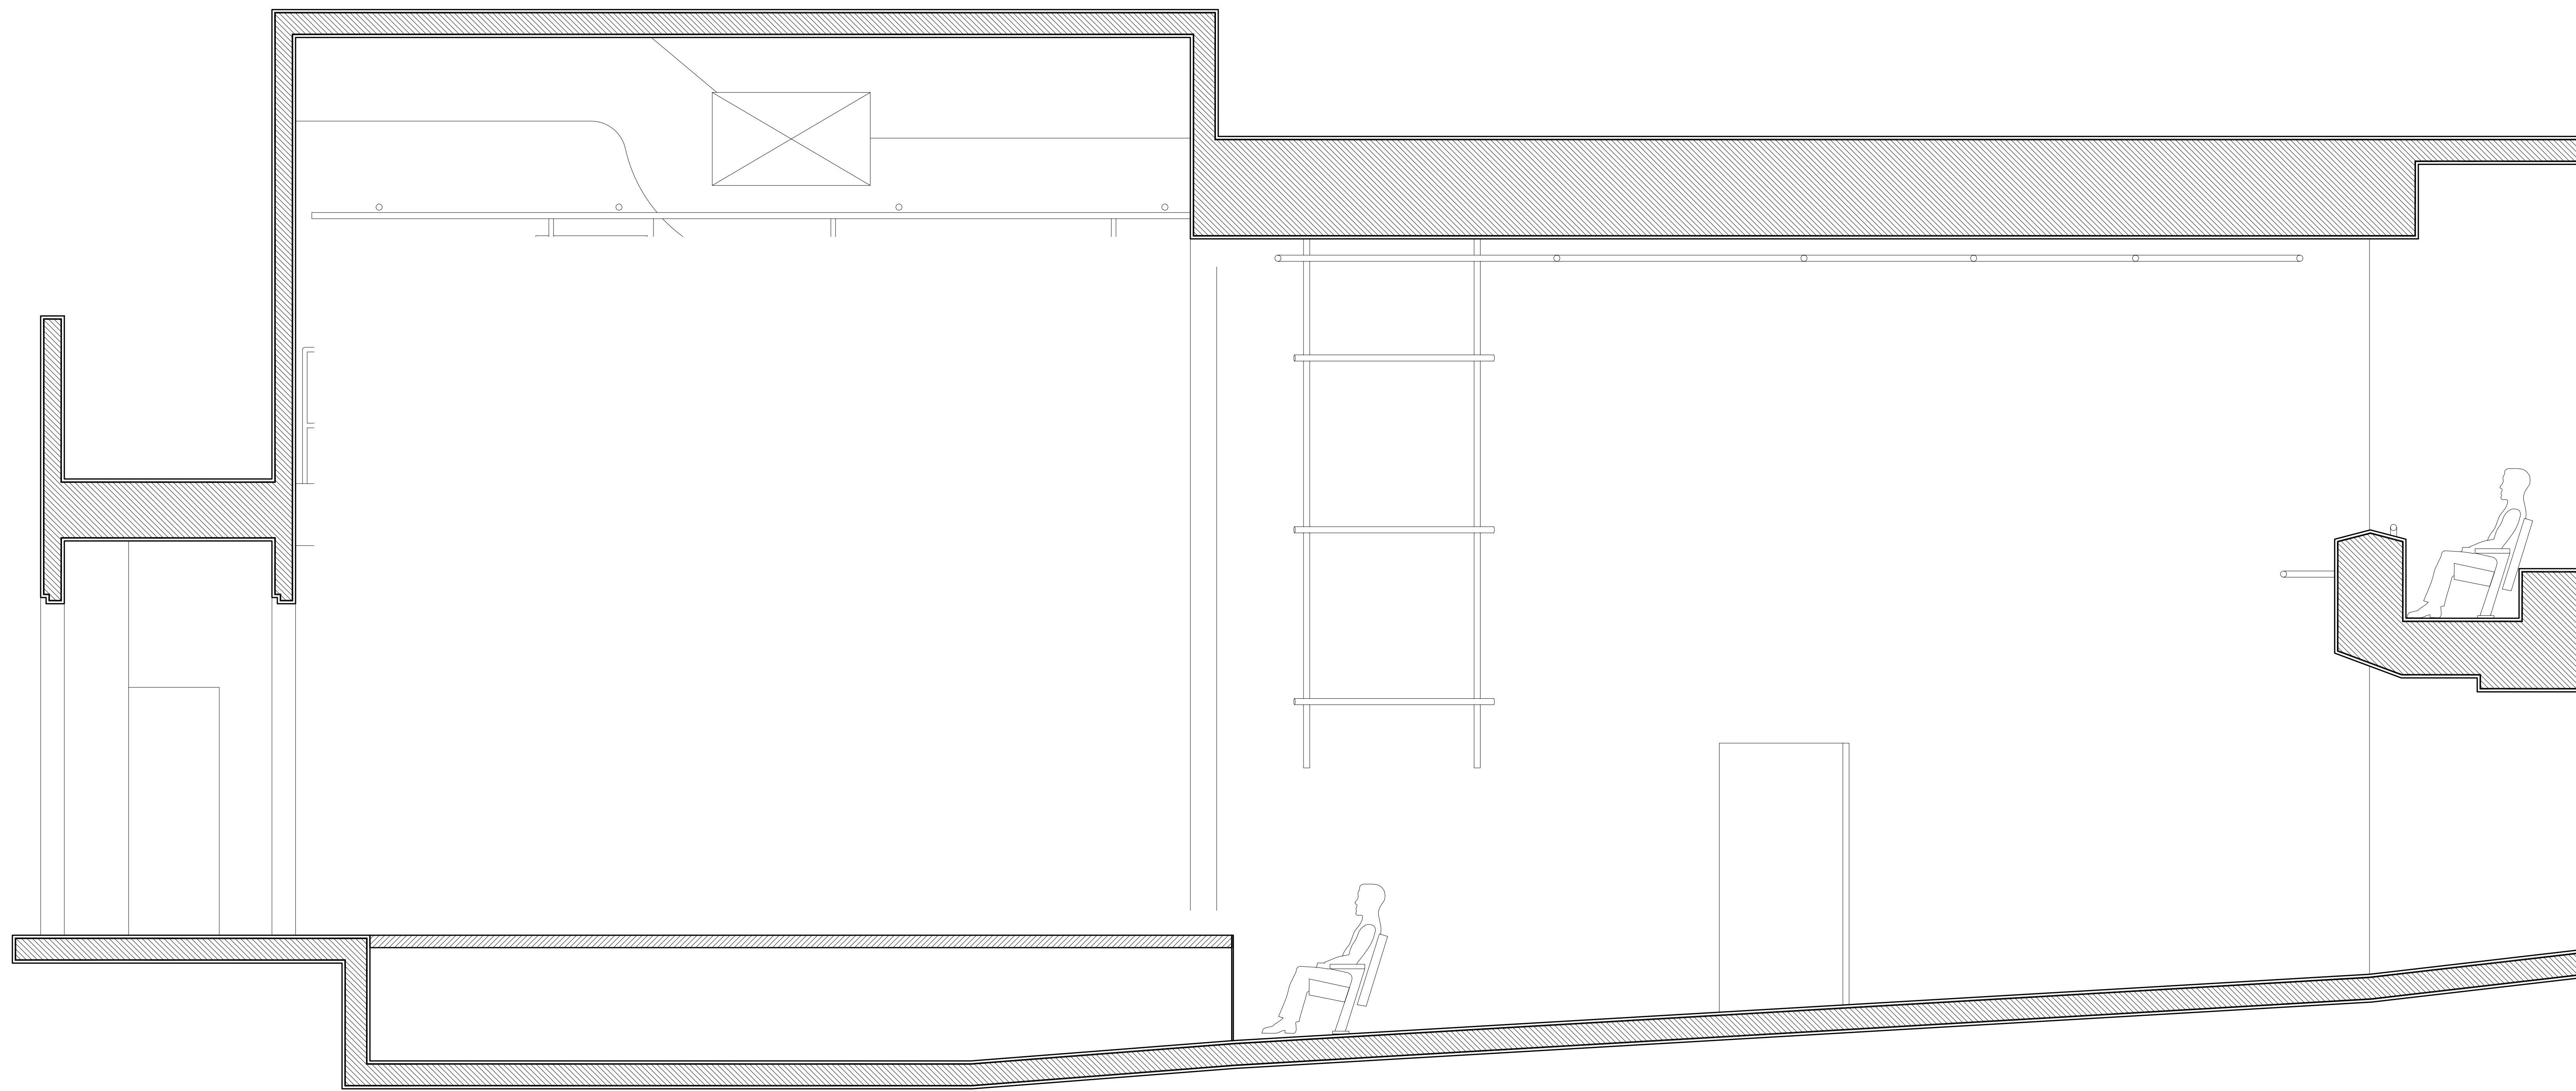

STAGE 3: SECTION FROM CENTER, LOOKING STAGE LEFT
SCALE: 1/2" = 1'-0"